


KEY NOTES


- 02 Structural Concrete Deck
- 19 Existing Wall Assembly
- 23 Approved Insulation
- 36 Base Sheet Liner
- 38 Protection Sheet, Optional
- 39 Drainage Board
- 41 Approved Primer
- 51 AlphaGuard MT/MTS Base Coat
- 61 AlphaGuard Glass Mat or Permafab
- 71 AlphaGuard MT/MTS Top Coat
- 81 Paver
- 82 Paver Pedestal
- 91 Wood Blocking
- 96 Metal Coping

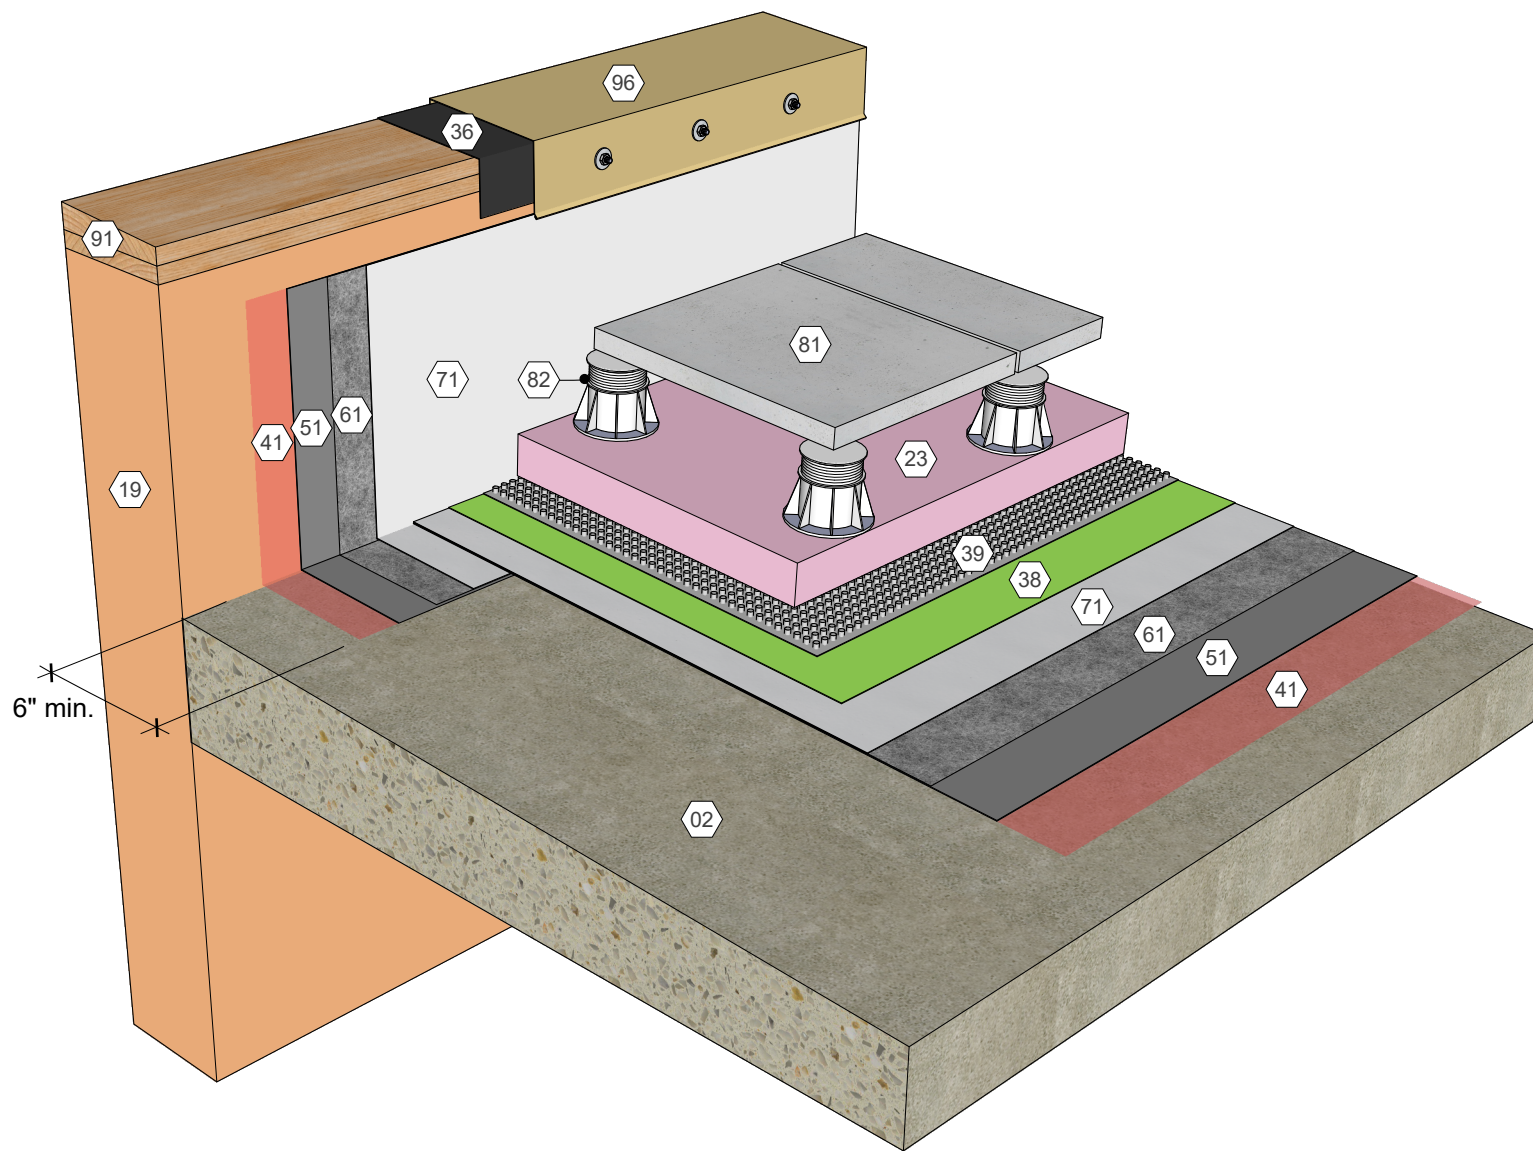

AlphaGuard MT/MTS Coping Cap Detail, Direct to Concrete
Detail 10011

KEY NOTES

- 02 Structural Concrete Deck
- 19 Existing Wall Assembly
- 23 Approved Insulation
- 36 Base Sheet Liner
- 38 Protection Sheet, Optional
- 39 Drainage Board
- 41 Approved Primer
- 52 AlphaGuard BIO Base Coat
- 61 AlphaGuard Glass Mat or Permafab
- 72 AlphaGuard BIO Top Coat
- 81 Paver
- 82 Paver Pedestal
- 91 Wood Blocking
- 96 Metal Coping

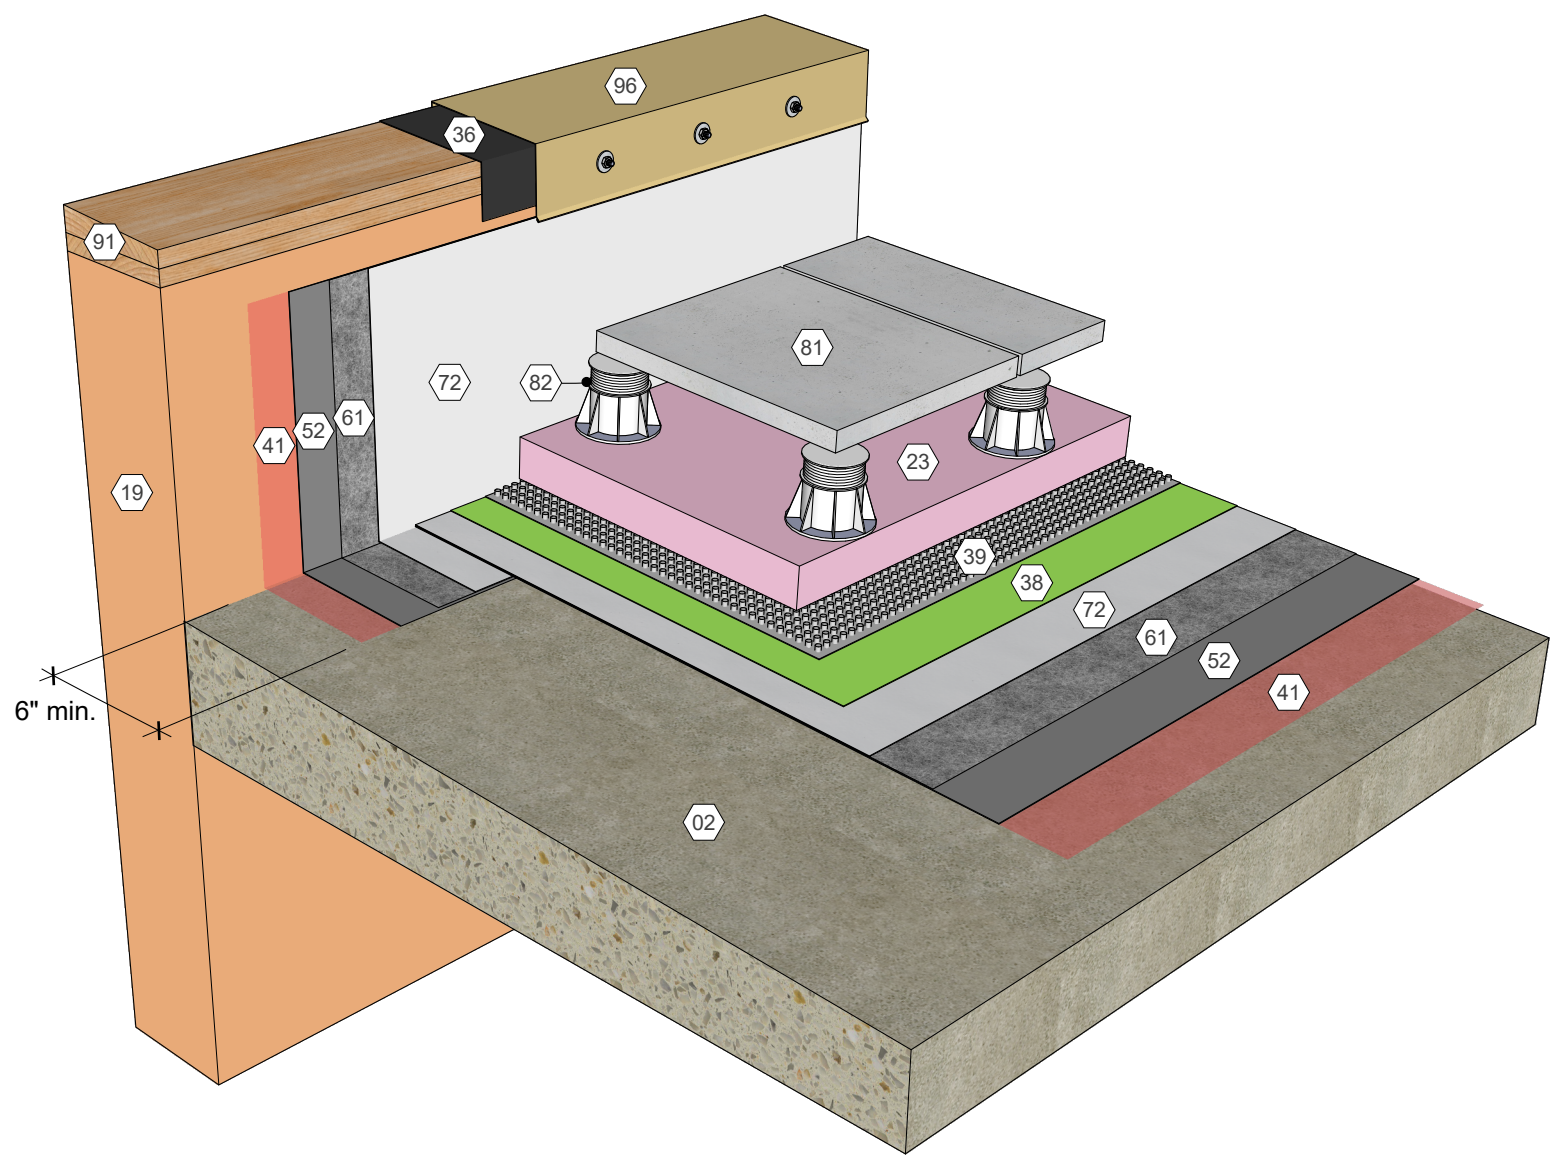


AlphaGuard BIO Coping Cap Detail, Direct to Concrete
Detail 10012



KEY NOTES

- 02 Structural Concrete Deck
- 19 Existing Wall Assembly
- 23 Approved Insulation
- 36 Base Sheet Liner
- 38 Protection Sheet, Optional
- 39 Drainage Board
- 41 Approved Primer
- 53 AlphaGuard PUMA Base Coat
- 61 AlphaGuard Glass Mat or Permafab
- 73 AlphaGuard PUMA Top Coat
- 81 Paver
- 82 Paver Pedestal
- 91 Wood Blocking
- 96 Metal Coping

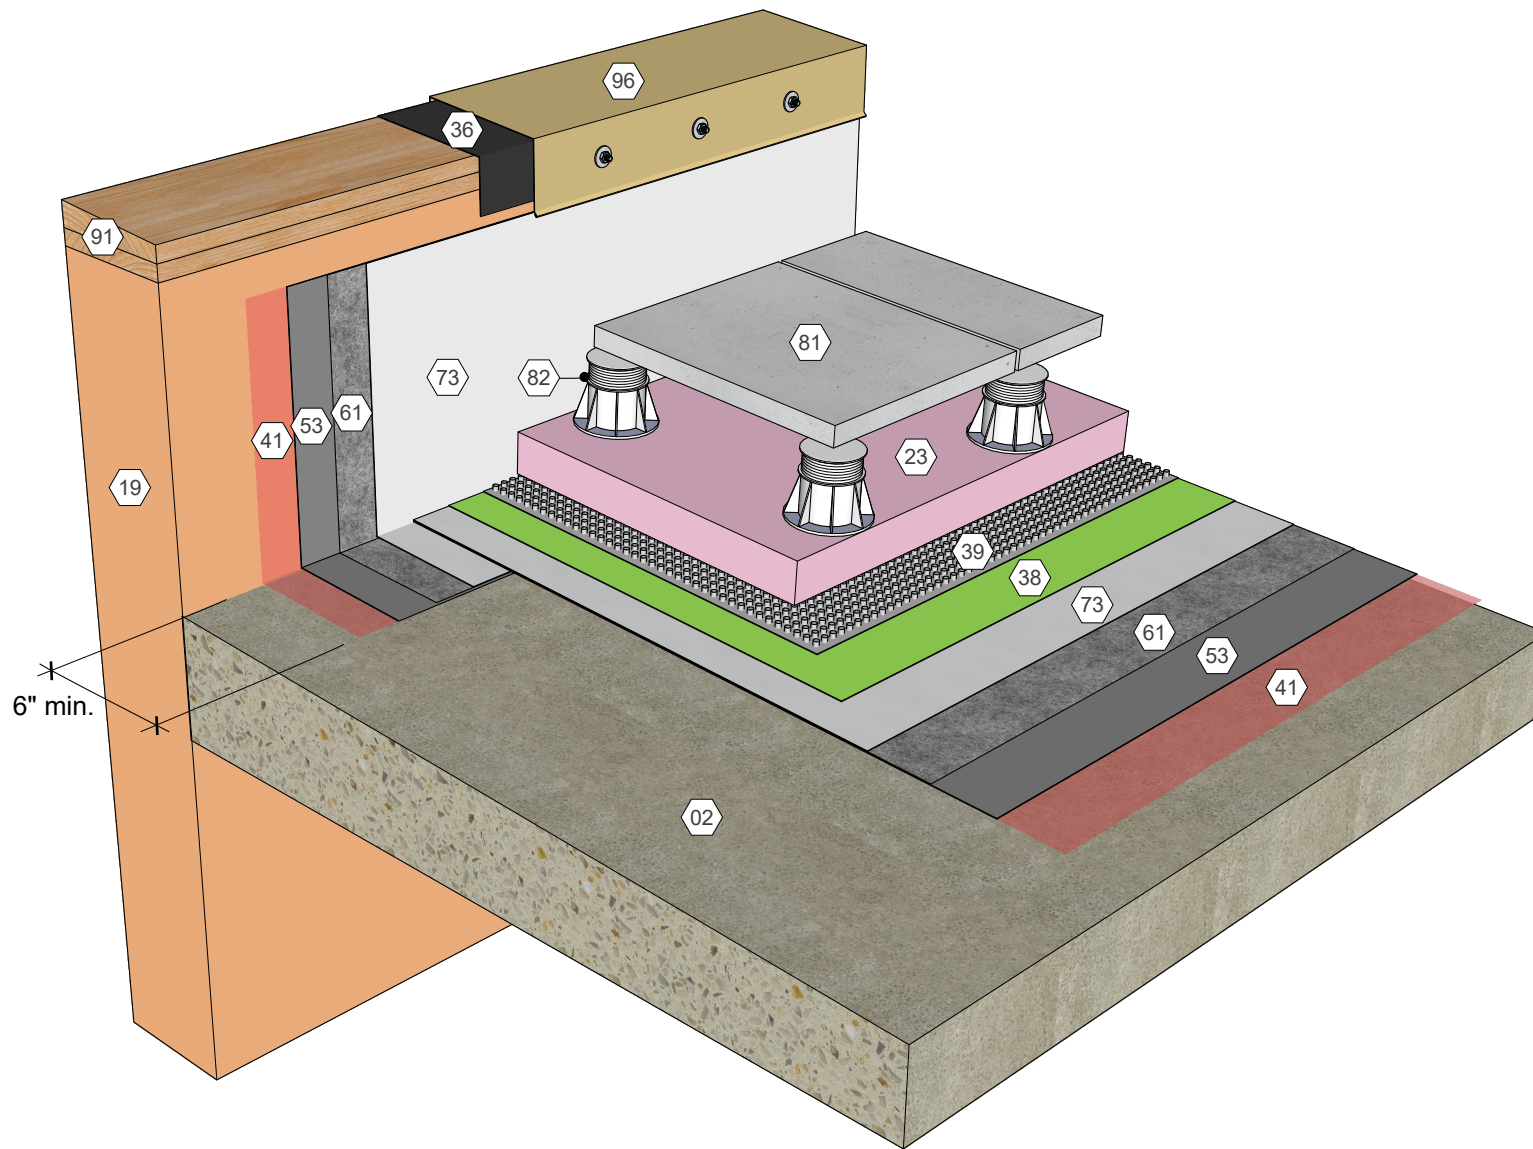

AlphaGuard PUMA Coping Cap Detail, Direct to Concrete
Detail 10013