


## KEY NOTES

- 02 Structural Concrete Deck
- 19 Existing Wall Assembly
- 23 Approved Insulation
- 38 Protection Sheet, Optional
- 39 Drainage Board with Fabric
- 41 Approved Primer
- 44 Approved Sealant, Optional
- 51 AlphaGuard MT/MTS Base Coat
- 61 AlphaGuard Glass Mat or Permafab
- 71 AlphaGuard MT/MTS Top Coat
- 81 Paver
- 82 Paver Pedestal
- 93 Counterflashing, Optional

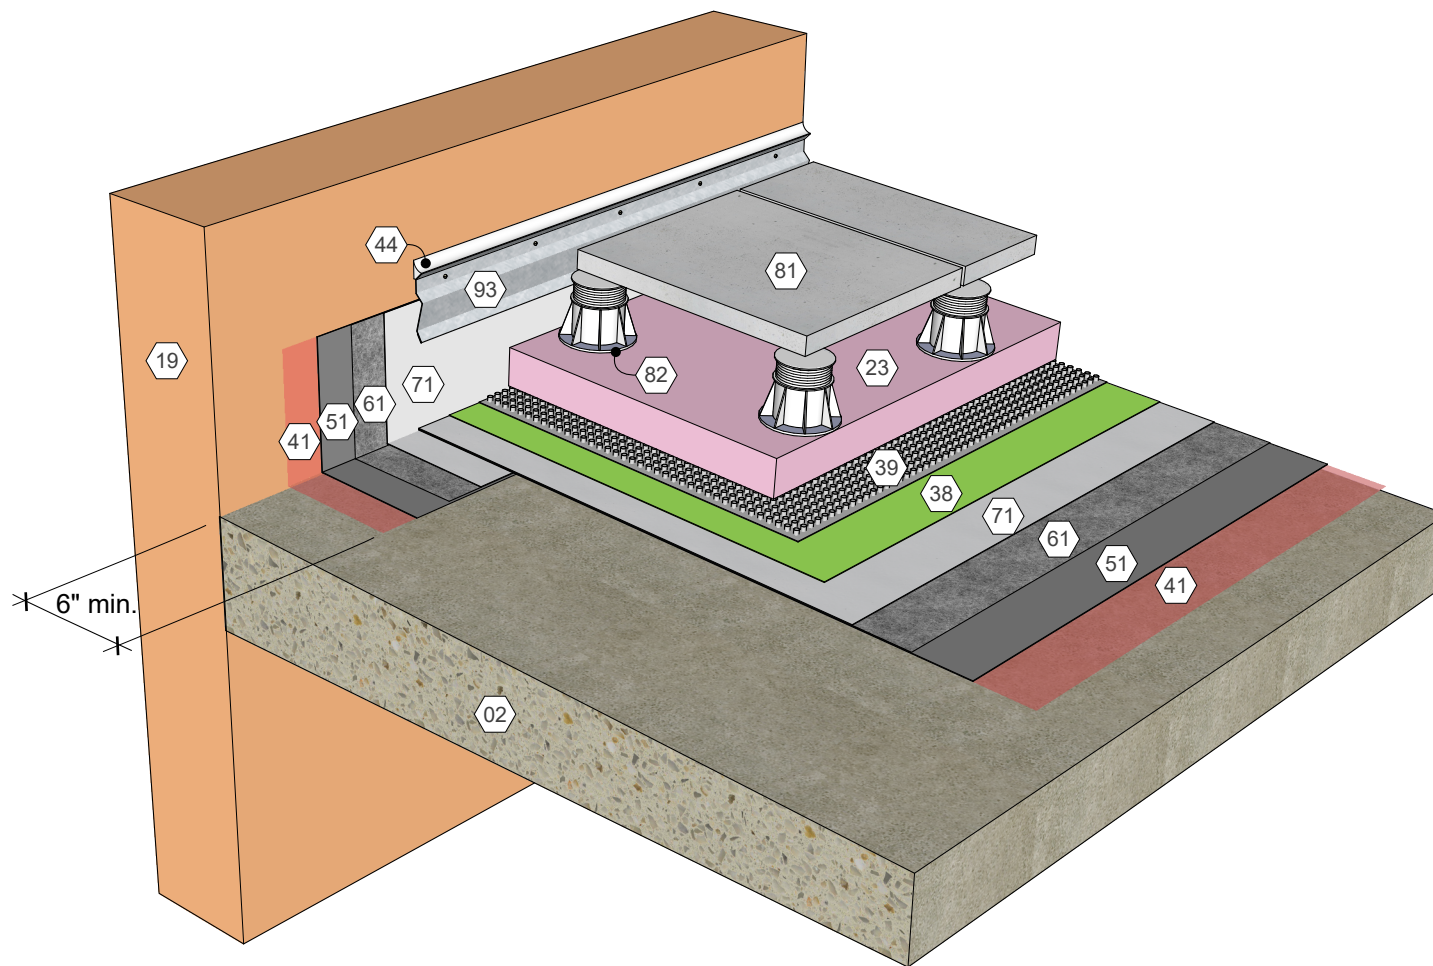


AlphaGuard MT/MTS Parapet Wall Detail, Direct to Concrete  
Detail 10051



## KEY NOTES

- 02 Structural Concrete Deck
- 19 Existing Wall Assembly
- 23 Approved Insulation
- 38 Protection Sheet, Optional
- 39 Drainage Board with Fabric
- 41 Approved Primer
- 44 Approved Sealant, Optional
- 53 AlphaGuard Puma Base Coat
- 61 AlphaGuard Glass Mat or Permafab
- 73 AlphaGuard PUMA Top Coat
- 81 Paver
- 82 Paver Pedestal
- 93 Counterflashing, Optional

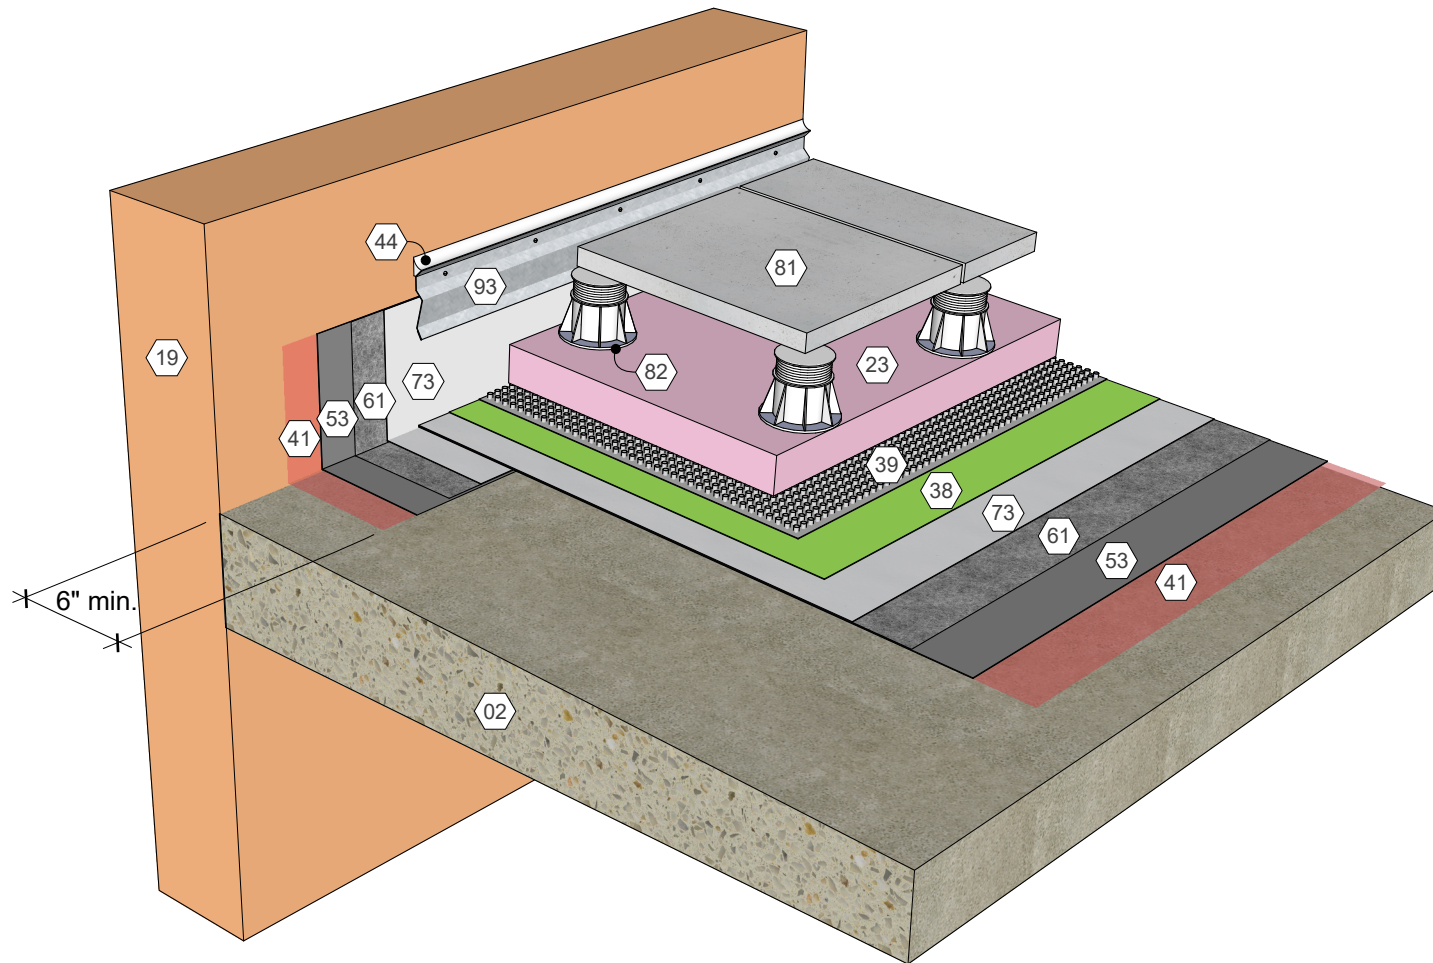

AlphaGuard PUMA Parapet Wall Detail, Direct to Concrete  
Detail 10053